



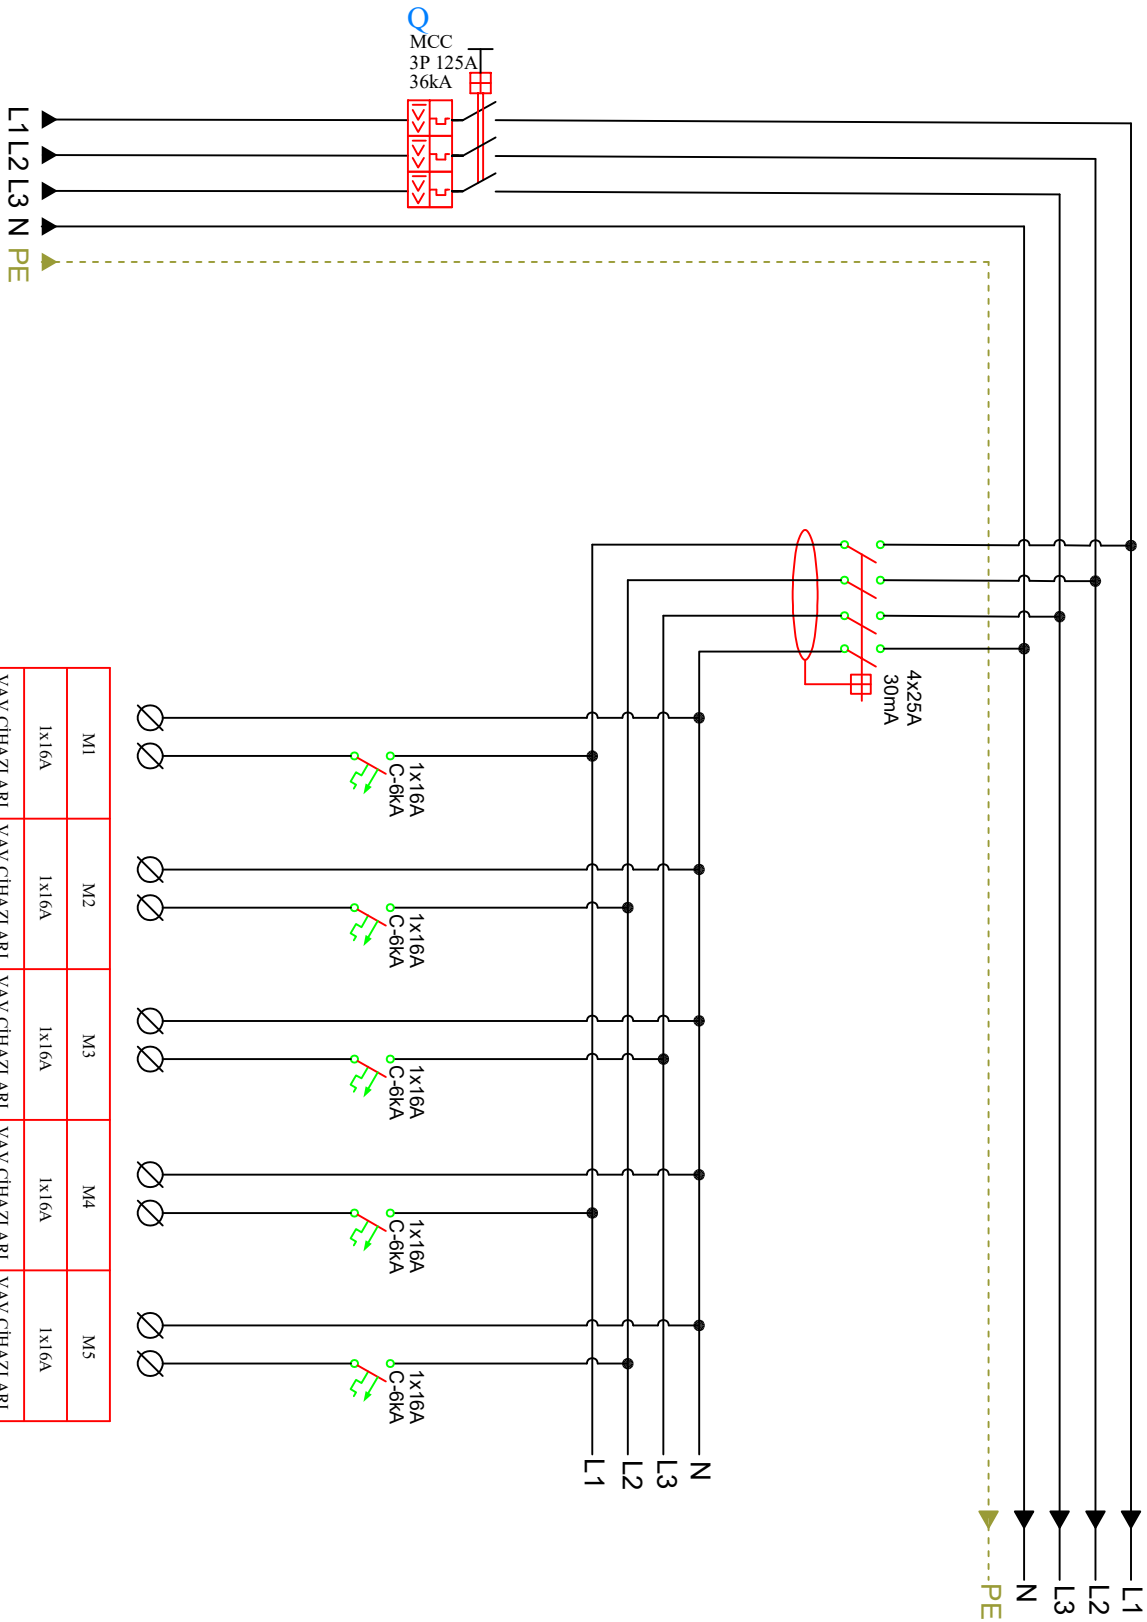

M1	M2	M3	M4	M5
1x16A	1x16A	1x16A	1x16A	1x16A
VAV CIHAZLARI	VAV CIHAZLARI	VAV CIHAZLARI	VAV CIHAZLARI	VAV CIHAZLARI
R (L1) 0,015kW	S (L2) 0,015kW	T (L3) 0,015kW	R (L1) 0,015kW	S (L2) 0,015kW

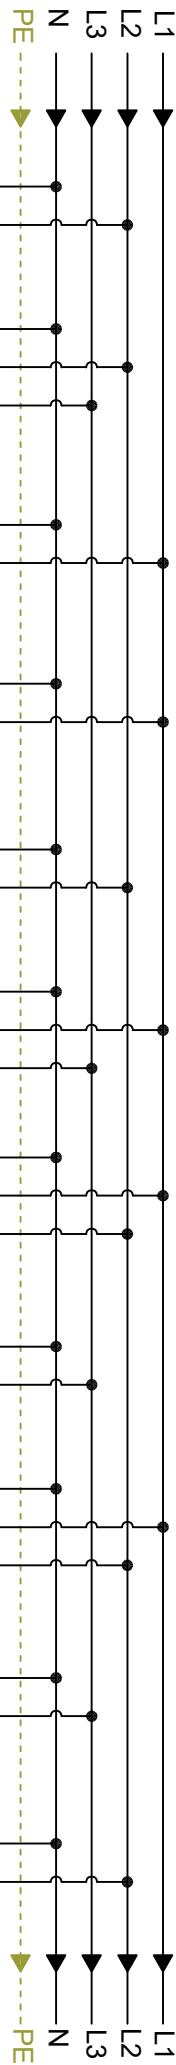

M6	M7	M8	M9	M10	M11	M12	M13	M14	M15	M16
1x16A	2x20A	1x20A	1x16A	1x16A	2x16A	2x16A	1x16A	2x16A	1x16A	1x16A
ELEKTRIKLİ ISITICI	ELEKTRIKLİ ISITICI	ELEKTRIKLİ ISITICI	ELEKTRIKLİ ISITICI	ELEKTRIKLİ ISITICI	ELEKTRIKLİ ISITICI	ELEKTRIKLİ ISITICI	ELEKTRIKLİ ISITICI	ELEKTRIKLİ ISITICI	ELEKTRIKLİ ISITICI	ELEKTRIKLİ ISITICI
S (L2) 2kW	S (L2)-T (L3) 9kW	R (L1) 3kW	R (L1) 2kW	S (L2) 2kW	R (L1)-T (L3) 6kW	R (L1)-S (L2) 6kW	T (L3) 3kW	R (L1)-S (L2) 6kW	T (L3) 3kW	S (L2) 2kW

M	ÇİZEN		Asil KARAAĞAÇ	İMZA: <i>Asil</i>	PROJE		1BF/SIG-PP/1 PANOSU	SAYFA	K01 2/2		
	KONTROL		Muzafer OLGUN	İMZA: <i>Muzafer</i>	PAFTA		3 HAT ŞEMASI	ARŞİV			
	ONAY		Muzafer OLGUN	İMZA: <i>Muzafer</i>				ÖLÇEK		REVIZYON	00

